




A. Plan of property showing tank and 2 raingardens (1:100 from plan 2 of 13)

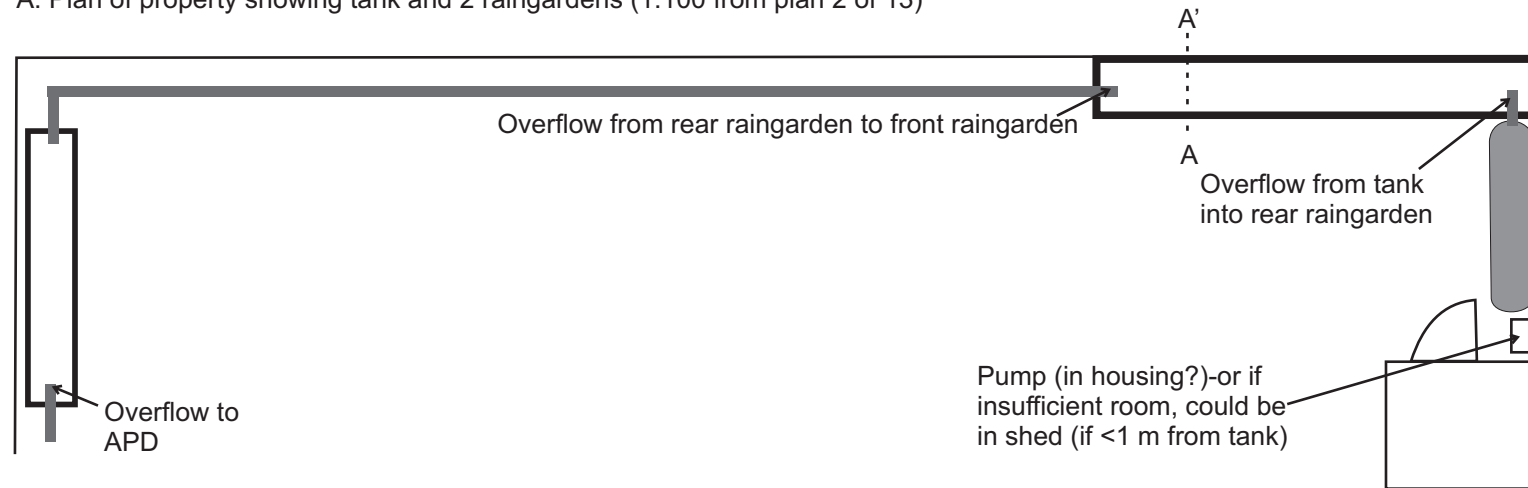

B. Rear raingarden cross section A:A'  
1:25 from detail sheet 1.

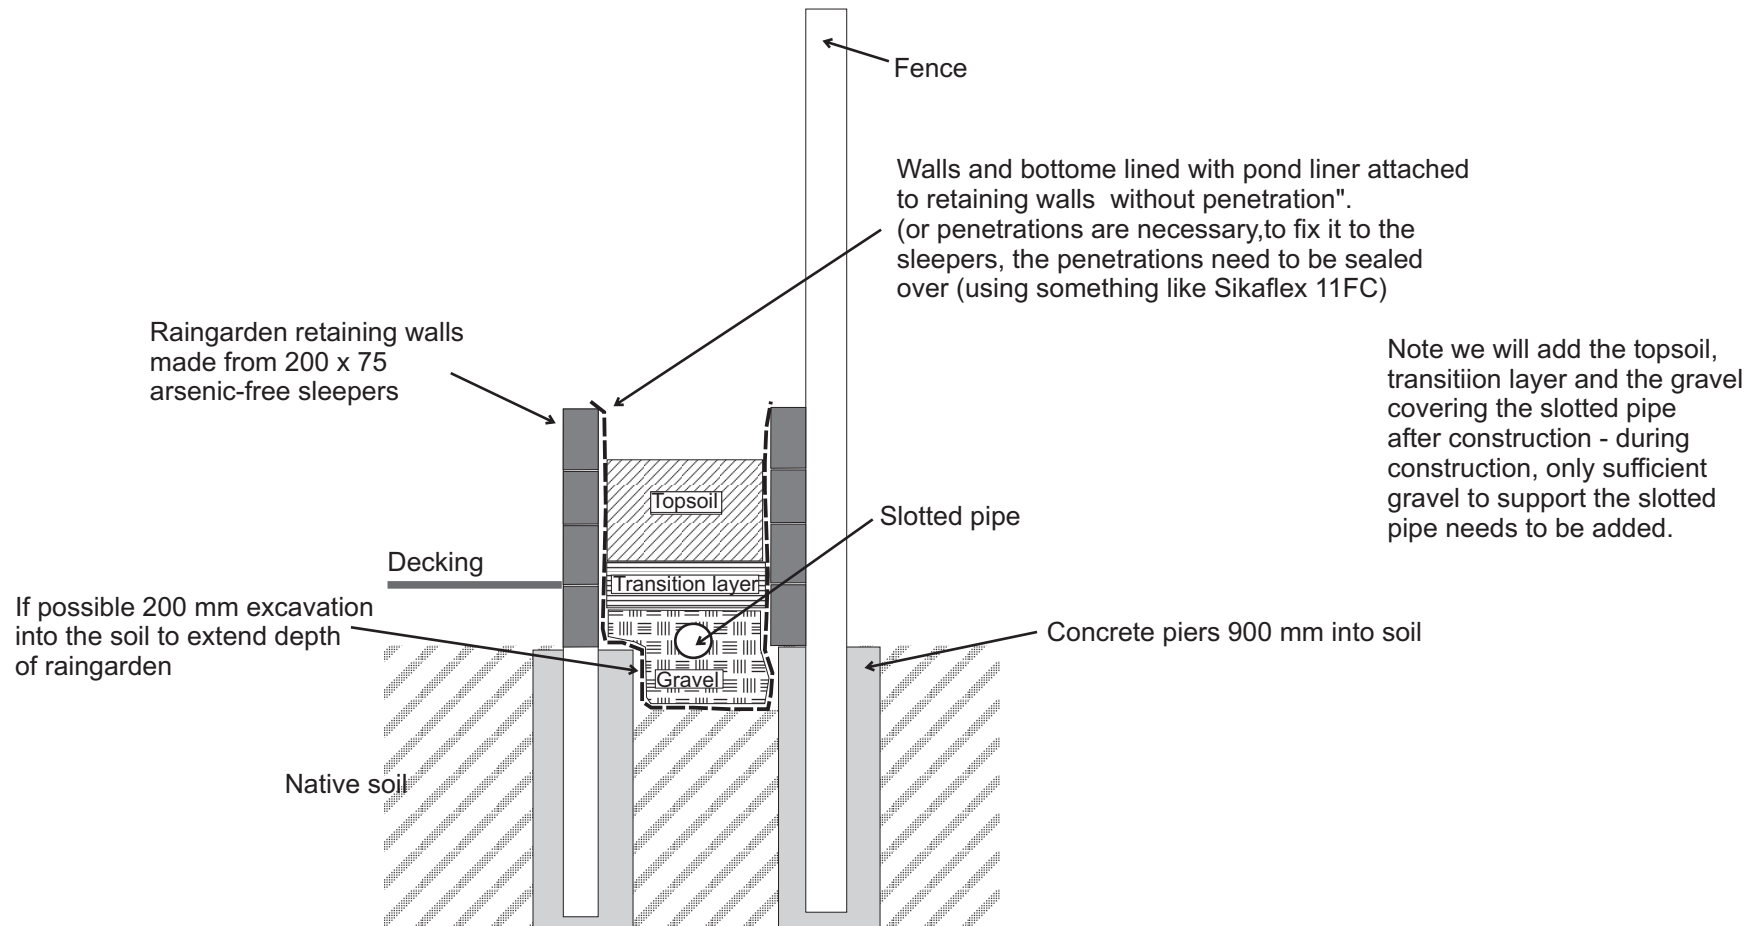

C. 1. Long section of rear raingarden

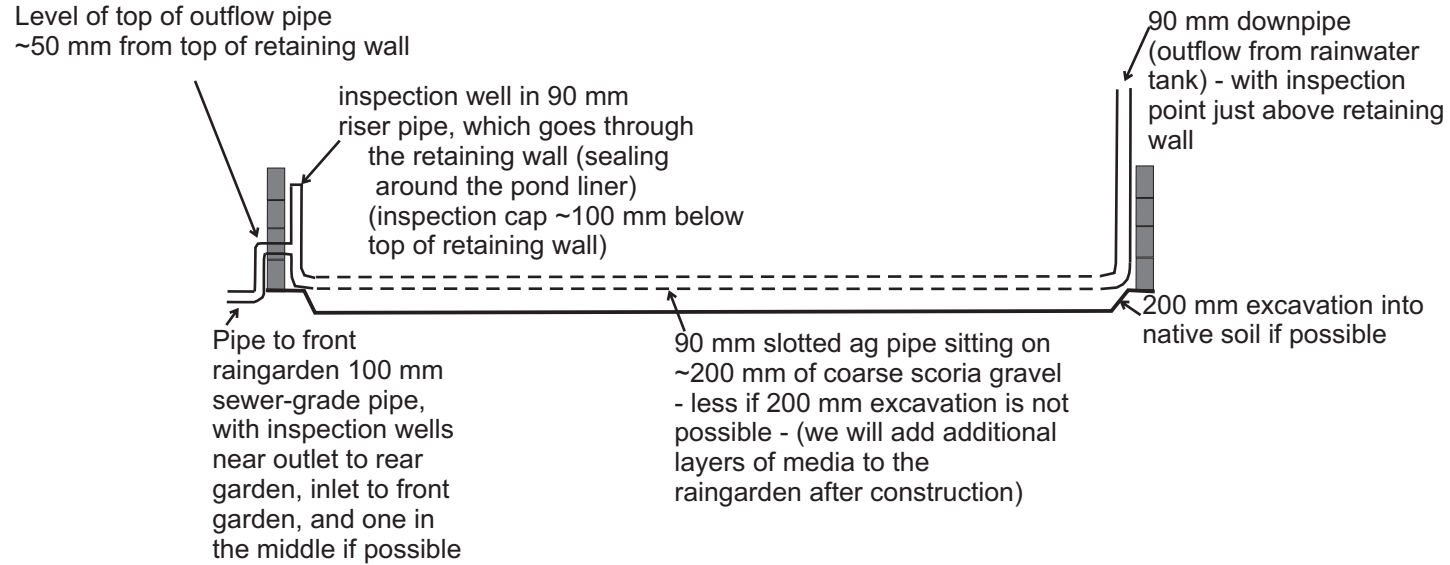

C. 2. Long section of front raingarden

Front garden same design as rear - lined with pond-liner, and partially raised to permit appropriate inlet and outlet levels

